





Existing Ground Floor Plan
Scale: 1:50

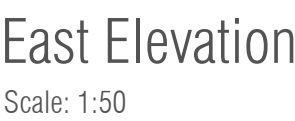

no.	date.	admnendments.	notes	drawn by:	dwg no.:
			Please note all measurements are approximate. This drawing must not be used for construction purposes.	INFRASTRUCTURE BRANCH BUILDING ASSET & PROJECT MANAGEMENT CITY OF YARRA 100 Market Street Melbourne VIC 3000 Tel: 03 9592 2200 Fax: 03 9592 2201 Email: infrastructure@yarravic.vic.gov.au	A2
					
					
				drawing: Existing North, East and West Elevation	drawn by: JA
				project: FLORENCE PEEL 140 MOORE STREET EPPING VIC	date: 07/05/15
				project no.: SPC	revision: 1:50 @ A1 size
					TRIM file no.: A5/00075

FLORENCE PEEL CENTRE

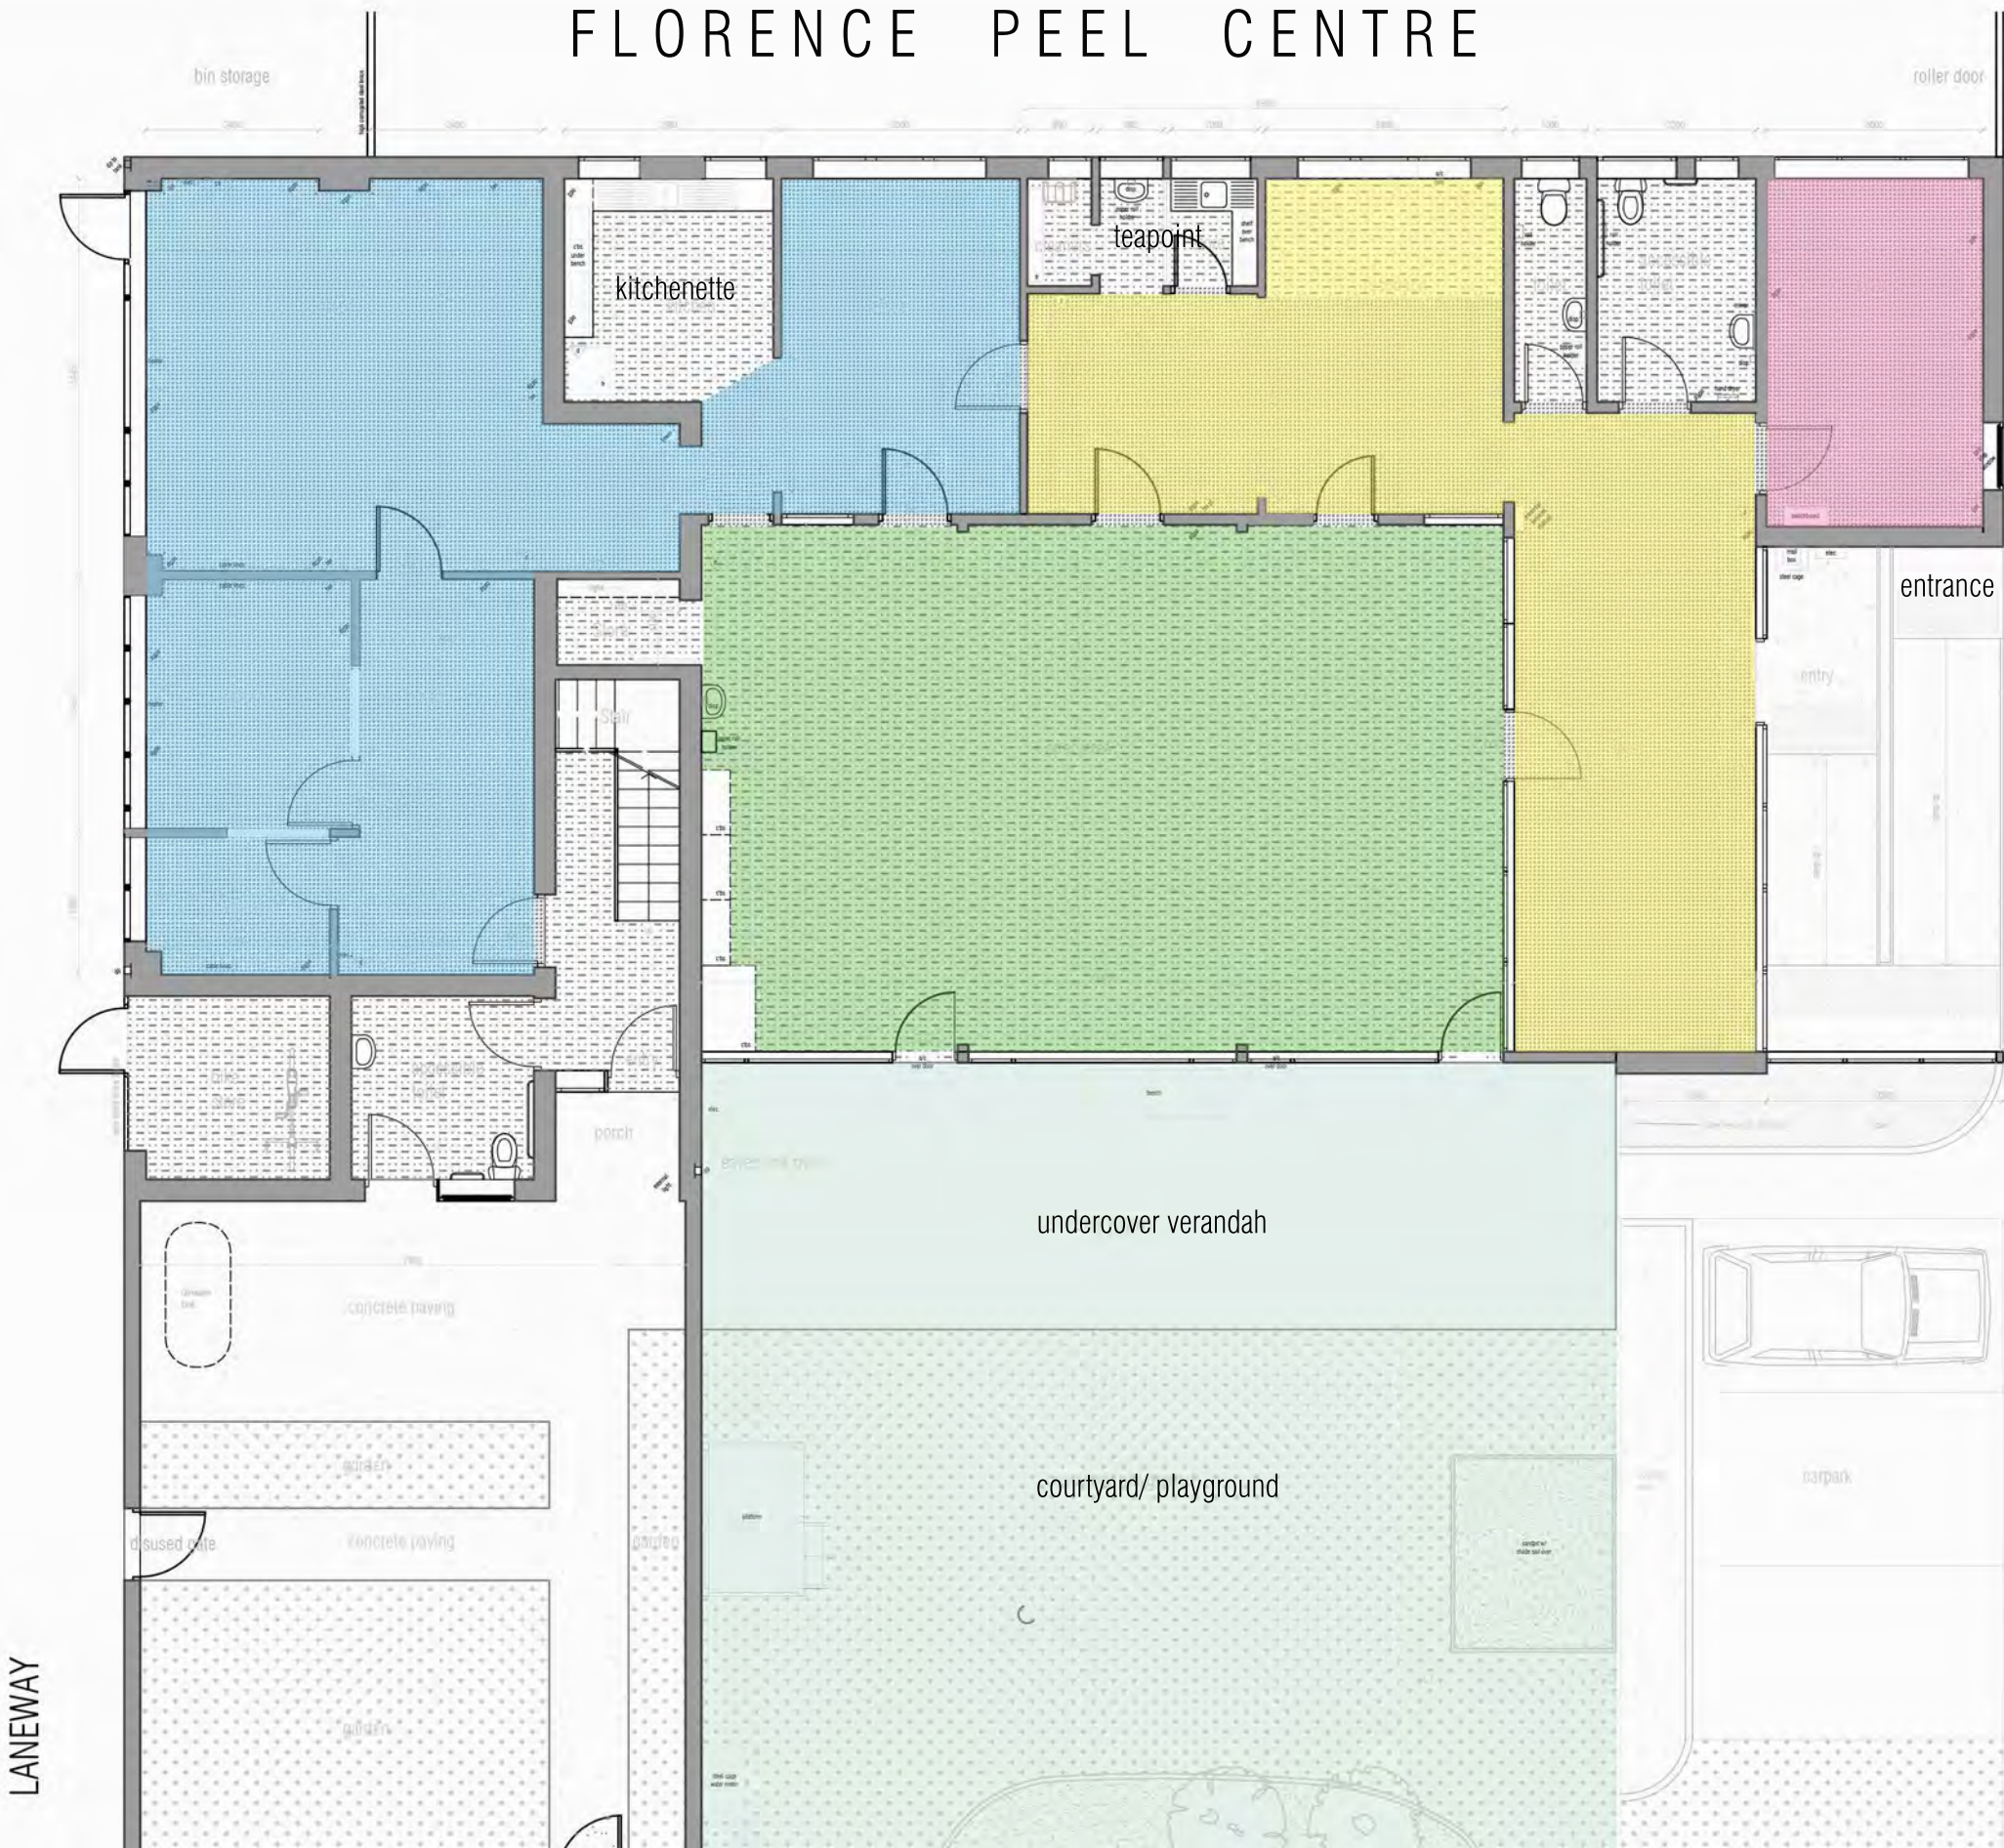

Legend

-  Circulation/
Breakout Space
-  Area 1
Capacity: 14
-  Area 2
Capacity: 78
-  Area 3
Capacity: 78
-  Outdoor Area
Accessible from
Area 3 only