
BUILDING LINE

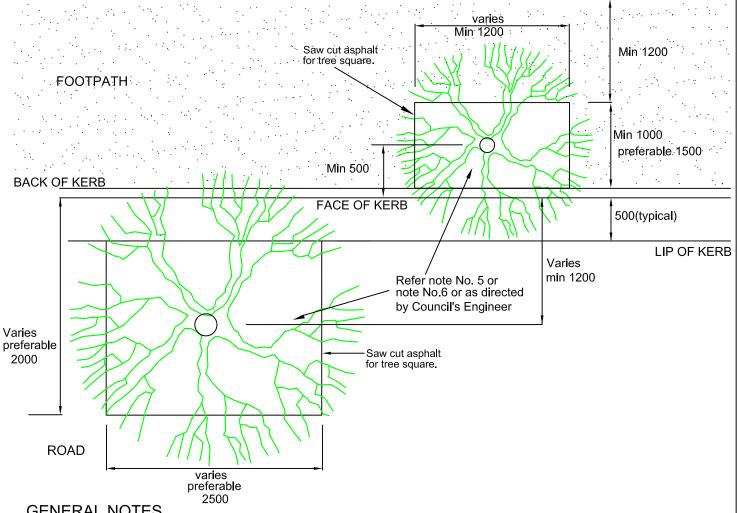

GENERAL NOTES

1. DO NOT INCLUDE TREE ROOT PRUNING IN PRICES, HOWEVER CONTRACTOR IS TO CO-ORDINATE THIS ACTIVITY WITH COUNCIL'S ARBORIST.

3. ALL DIMENSIONS IN MILLIMETERS.

CONTRACT PRICE WILL BE ADJUSTED ACCORDINGLY. 4. TREES TO BE SUPPLIED BY OTHERS.

2. TREE SQUARE DIMENSIONS ARE TYPICAL

AND MAY BE ALTERED TO MEET SPECIFIC

ON GROUND REQUIREMENTS AS DIRECTED

BY COUNCIL'S SUPERVISOR. IF THIS OCCURS

- 5. TREE SQUARE TO BE FILLED WITH A MINIMUM OF 50mm THICK (ON FOOTPATH) AND 100mm THICK (ON THE ROAD RESERVE) OF GRANITIC SAND MIXED WITH SOIL BOND AO1 BINDERS (SOIL BOND AUST PH: 0427442377) OR EQUIVALENT. THE MIXING RATIO IS 25 LITRES OF SOILBOND DILUTED WITH 25 LITRES OF WATER FOR EACH CUBIC METRE OF GRANITIC SAND AND MIX UNIFORMLY IN A CONCRETE MIXER. NOTE - FOR TREES WITH A TRUNK DIAMETER OF LESS THAN 150mm, TREE SQUARES TO BE FILLED WITH VEGETATIVE MULCH.
- 6. TREE SQUARE TO BE FILLED WITH A MINIMUM OF 50mm THICK (ON FOOTPATH) AND 100mm THICK (ON THE ROAD RESERVE) OF 5 Mpa NO FINE CONCRETE CONSISTS OF SIZE 14 & 20 STONES WITH 14% CEMENT BY MASS OF NO FINES STONE. THE COLOUR CONTENT SHOULD BE 4% BLACK (BY MASS OF NO FINES CONCRETE).

NOTE - NO 6 CAN ALSO BE APPLIED FOR TREE SQUARE IF APPROVED BY COUNCIL'S ENGINEER.

Yarra Standard: YSD709 **Drawing Title:**

TREE SURROUNDS ROAD AND FOOTPATH TREATMENT

Scale: N.T.S			
REV	DATE	DRAWN BY	
Α	25/11/09	HL	
В	30/04/12	DKC	
C	28/03/17	HL	
			ı
			ľ



Richmond Town Hall 333 Bridge Road Richmond PO Box 168 Richmond 3121 Phone (03) 9205 5010 Fax (03) 8417 6666