



TYPICAL BLUESTONE ROAD PAVEMENT

50mm MIN. DEPTH
25MPa CONCRETE
SLUMP 60 WITH 14mm STONE

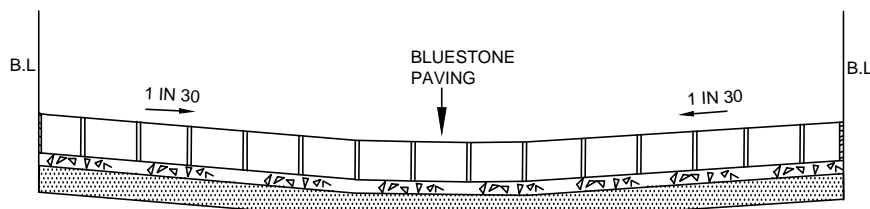

TYPICAL BLUESTONE LANE WAY (R.O.W)

150mm MIN. DEPTH
3% CEMENT TREATED
CRUSHED ROCK (CLASS 2)
OR
150mm MIN DEPTH 2% CEMENT
TREATED CRUSHED ROCK (CLASS 2)
AS APPROVED BY COUNCIL ENGINEER.

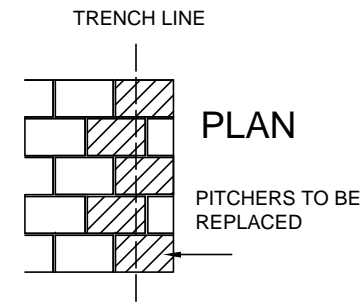

GENERAL NOTES

1. PITCHERS ARE NOMINALLY 300*225*150mm. ALL EXISTING BLUESTONES ARE TO BE RE-USED IN THE SAME PATTERN AS PREVIOUSLY EXISTED.
2. WHERE EXISTING BLUESTONES ARE OVERLAYED WITH ASPHALT, REINSTATEMENT WILL CONSIST OF RELAYING THE BLUESTONES TO PREVIOUS PATTERNS & TO THE CONSTRUCTION REQUIREMENTS SPECIFIED IN THE ABOVE DIAGRAM. STONES MUST ALSO BE OVERLAYED WITH SIZE 10 ASPHALT.
3. THE CONTRACTOR SHALL BE RESPONSIBLE FOR THE STORAGE & SAFE KEEPING OF ALL BLUESTONES. SAFE ACCESS MUST BE PROVIDED WITHIN THE ROAD RESERVE AT ALL TIMES.
4. DAMAGED AND UNSUITABLE BLUESTONE BLOCKS (PITCHERS) TO BE REPLACED AT CONTRACTORS EXPENSE. FLUSH BROOM FINISH.
5. JOINTS TO BE NOM 15mm.
6. 'BROOM IN' FLUID SAND/CEMENT SLURRY WITH HANSON 320kg, 120 SLUMP, 4% COLOUR (OR EQUIVALENT PRODUCT AS APPROVED BY COUNCIL'S SUPERVISING OFFICER) INTO BLUESTONE GAPS. APPLY SLURRY FLUSH WITH BLUESTONES AND WASH/SPONGE TO REMOVE EXCESS SLURRY OFF BLUESTONE FACE.
7. ALL DAMAGED ASSETS SUCH AS PIPES, SERVICE PITS & COVERS WITHIN THE PAVEMENT MUST BE REPLACED TO THE SATISFACTION OF THE RELEVANT SERVICE AUTHORITY.
8. TRAFFIC CONTROL MUST BE IN ACCORDANCE WITH AS 1742.3
9. IF TRENCH IS TO BE CUT ALONG THE BLUESTONE PAVEMENT, REINSTATEMENT OVER THE TRENCH SHALL INVOLVE REMOVAL OF HALF CUT BLUESTONES & USE OF FULL SIZE STONES TO PROVIDE INTERLOCK WITH ADJOINING PAVING.
10. IN ACCORDANCE WITH THE ROAD MANAGEMENT ACT '04, THE RE-INSTATEMENT WORKS MUST BE MAINTAINED BY THE RELEVANT SERVICE AUTHORITY FOR A PERIOD OF 12 MONTHS. PRIOR TO THE 12 MONTH PERIOD, COUNCIL WILL NOTIFY THE RELEVANT SERVICE AUTHORITY OF ANY RECTIFICATION WORKS REQUIRED.
*A further 12 month maintenance period will then apply to the identified rectification works.

Yarra Standard: YSD1106
Drawing Title:

RE-INSTATEMENT WORKS
TYPICAL BLUESTONE PAVING FOR
ROADS AND LANEWAY

Scale : N.T.S

REV	DATE	DRAWN BY
A	04/12/12	SM
B	23/05/17	HL

