


SHOPPING STRIP
ASPHALT
FOOTPATH

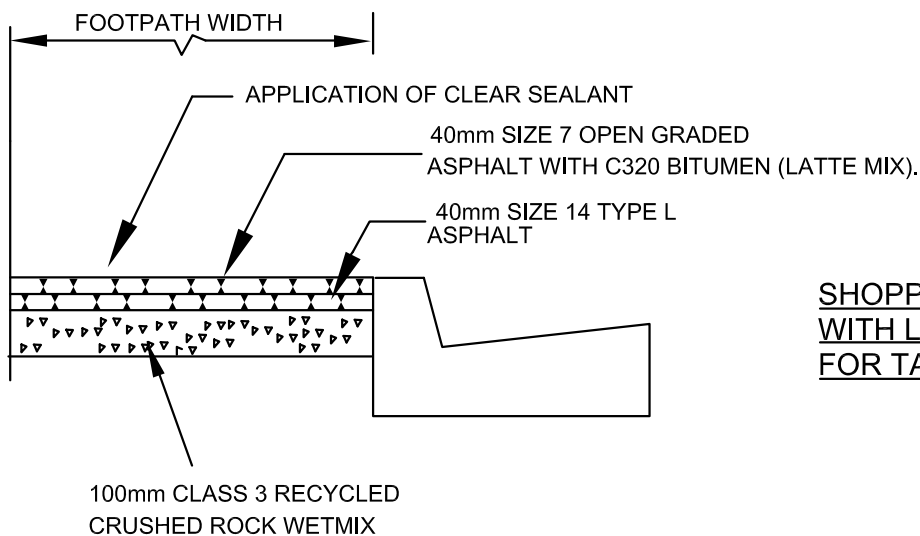

SHOPPING STRIP FOOTPATH
WITH LATTE MIXED ASPHALT
FOR TABLE AND CHAIR

GENERAL NOTES

1. FOOTPATH CROSS FALLS SHALL NOT BE FLATTER THAN 1:80 (1.2%) OR STEEPER THAN 1:40 (2.5%). CROSS FALLS GREATER OR LESS THAN SHOWN MUST BE APPROVED BY COUNCIL'S SUPERVISING OFFICER.
2. TO BE READ IN CONJUNCTION WITH COUNCIL SPECIFICATIONS
3. TYPE OF FOOTPATH TO BE AGREED BY COUNCIL ENGINEER.
4. AT ALL TIMES FOOTPATH WORKS SHALL NOT REDUCE PEDESTRIAN SAFETY. ADEQUATE SAFETY MEASURES MUST BE INSTALLED.
5. APPLICATION OF CLEAR SEALANT ONLY TO BE USED ON TOP OF LATTE MIXED ASPHALT (CONTACT M.P.S Paving Australia Pty Ltd ON 97070077 FOR DETAILS) OR SPECIFIC PRODUCT OR EQUIVELANT TO BE APPROVED BY COUNCIL ENGINEER.
6. SEALANT SHOULD NOT BE APPLIED ON COLD DAY.

**Yarra Standard: YSD402
Drawing Title:**

FOOTPATH DETAILS FOR SHOPPING STRIPS

Scale: N.T.S

REV	DATE	DRAWN BY
A	30/04/12	DKC
B	16/11/17	HL
C	05/08/21	HL
D	10/09/24	HL

