


TITLE PLAN	EDITION 1	TP
-------------------	------------------	-----------

LOCATION OF LAND PARISH: JIKA JIKA TOWNSHIP: --- SECTION: --- CROWN PORTION: 8 (PART) MGA CO-ORDINATES: E 323 970 ZONE: 55 (of approximate centre of N 5 811 570 GDA 2020 land in plan) DEPTH LIMITATION: DOES NOT APPLY	NOTATIONS <table border="1" style="width:100%; border-collapse: collapse;"> <tr> <td style="width: 50%; text-align: center;">THIS PLAN HAS BEEN PREPARED FOR LAND VICTORIA FOR TITLE DIAGRAM PURPOSES.</td> <td style="width: 50%;">CHECKED BY:</td> </tr> <tr> <td></td> <td>DATE: / /</td> </tr> <tr> <td></td> <td style="text-align: center;">Assistant Registrar of Titles</td> </tr> </table>	THIS PLAN HAS BEEN PREPARED FOR LAND VICTORIA FOR TITLE DIAGRAM PURPOSES.	CHECKED BY:		DATE: / /		Assistant Registrar of Titles
THIS PLAN HAS BEEN PREPARED FOR LAND VICTORIA FOR TITLE DIAGRAM PURPOSES.	CHECKED BY:						
	DATE: / /						
	Assistant Registrar of Titles						

EASEMENT INFORMATION

LEGEND: A - APPURTENANT EASEMENT E - ENCUMBERING EASEMENT R - ENCUMBERING EASEMENT (ROAD)

EASEMENT REFERENCE	PURPOSE	WIDTH (METRES)	ORIGIN	LAND BENEFITED /IN FAVOUR OF
E-1	AS PROVIDED FOR IN SEC. 207C LGA 1989	SEE DIAG.	SEC 207C LGA 1989	GREATER WESTERN WATER CORPORATION

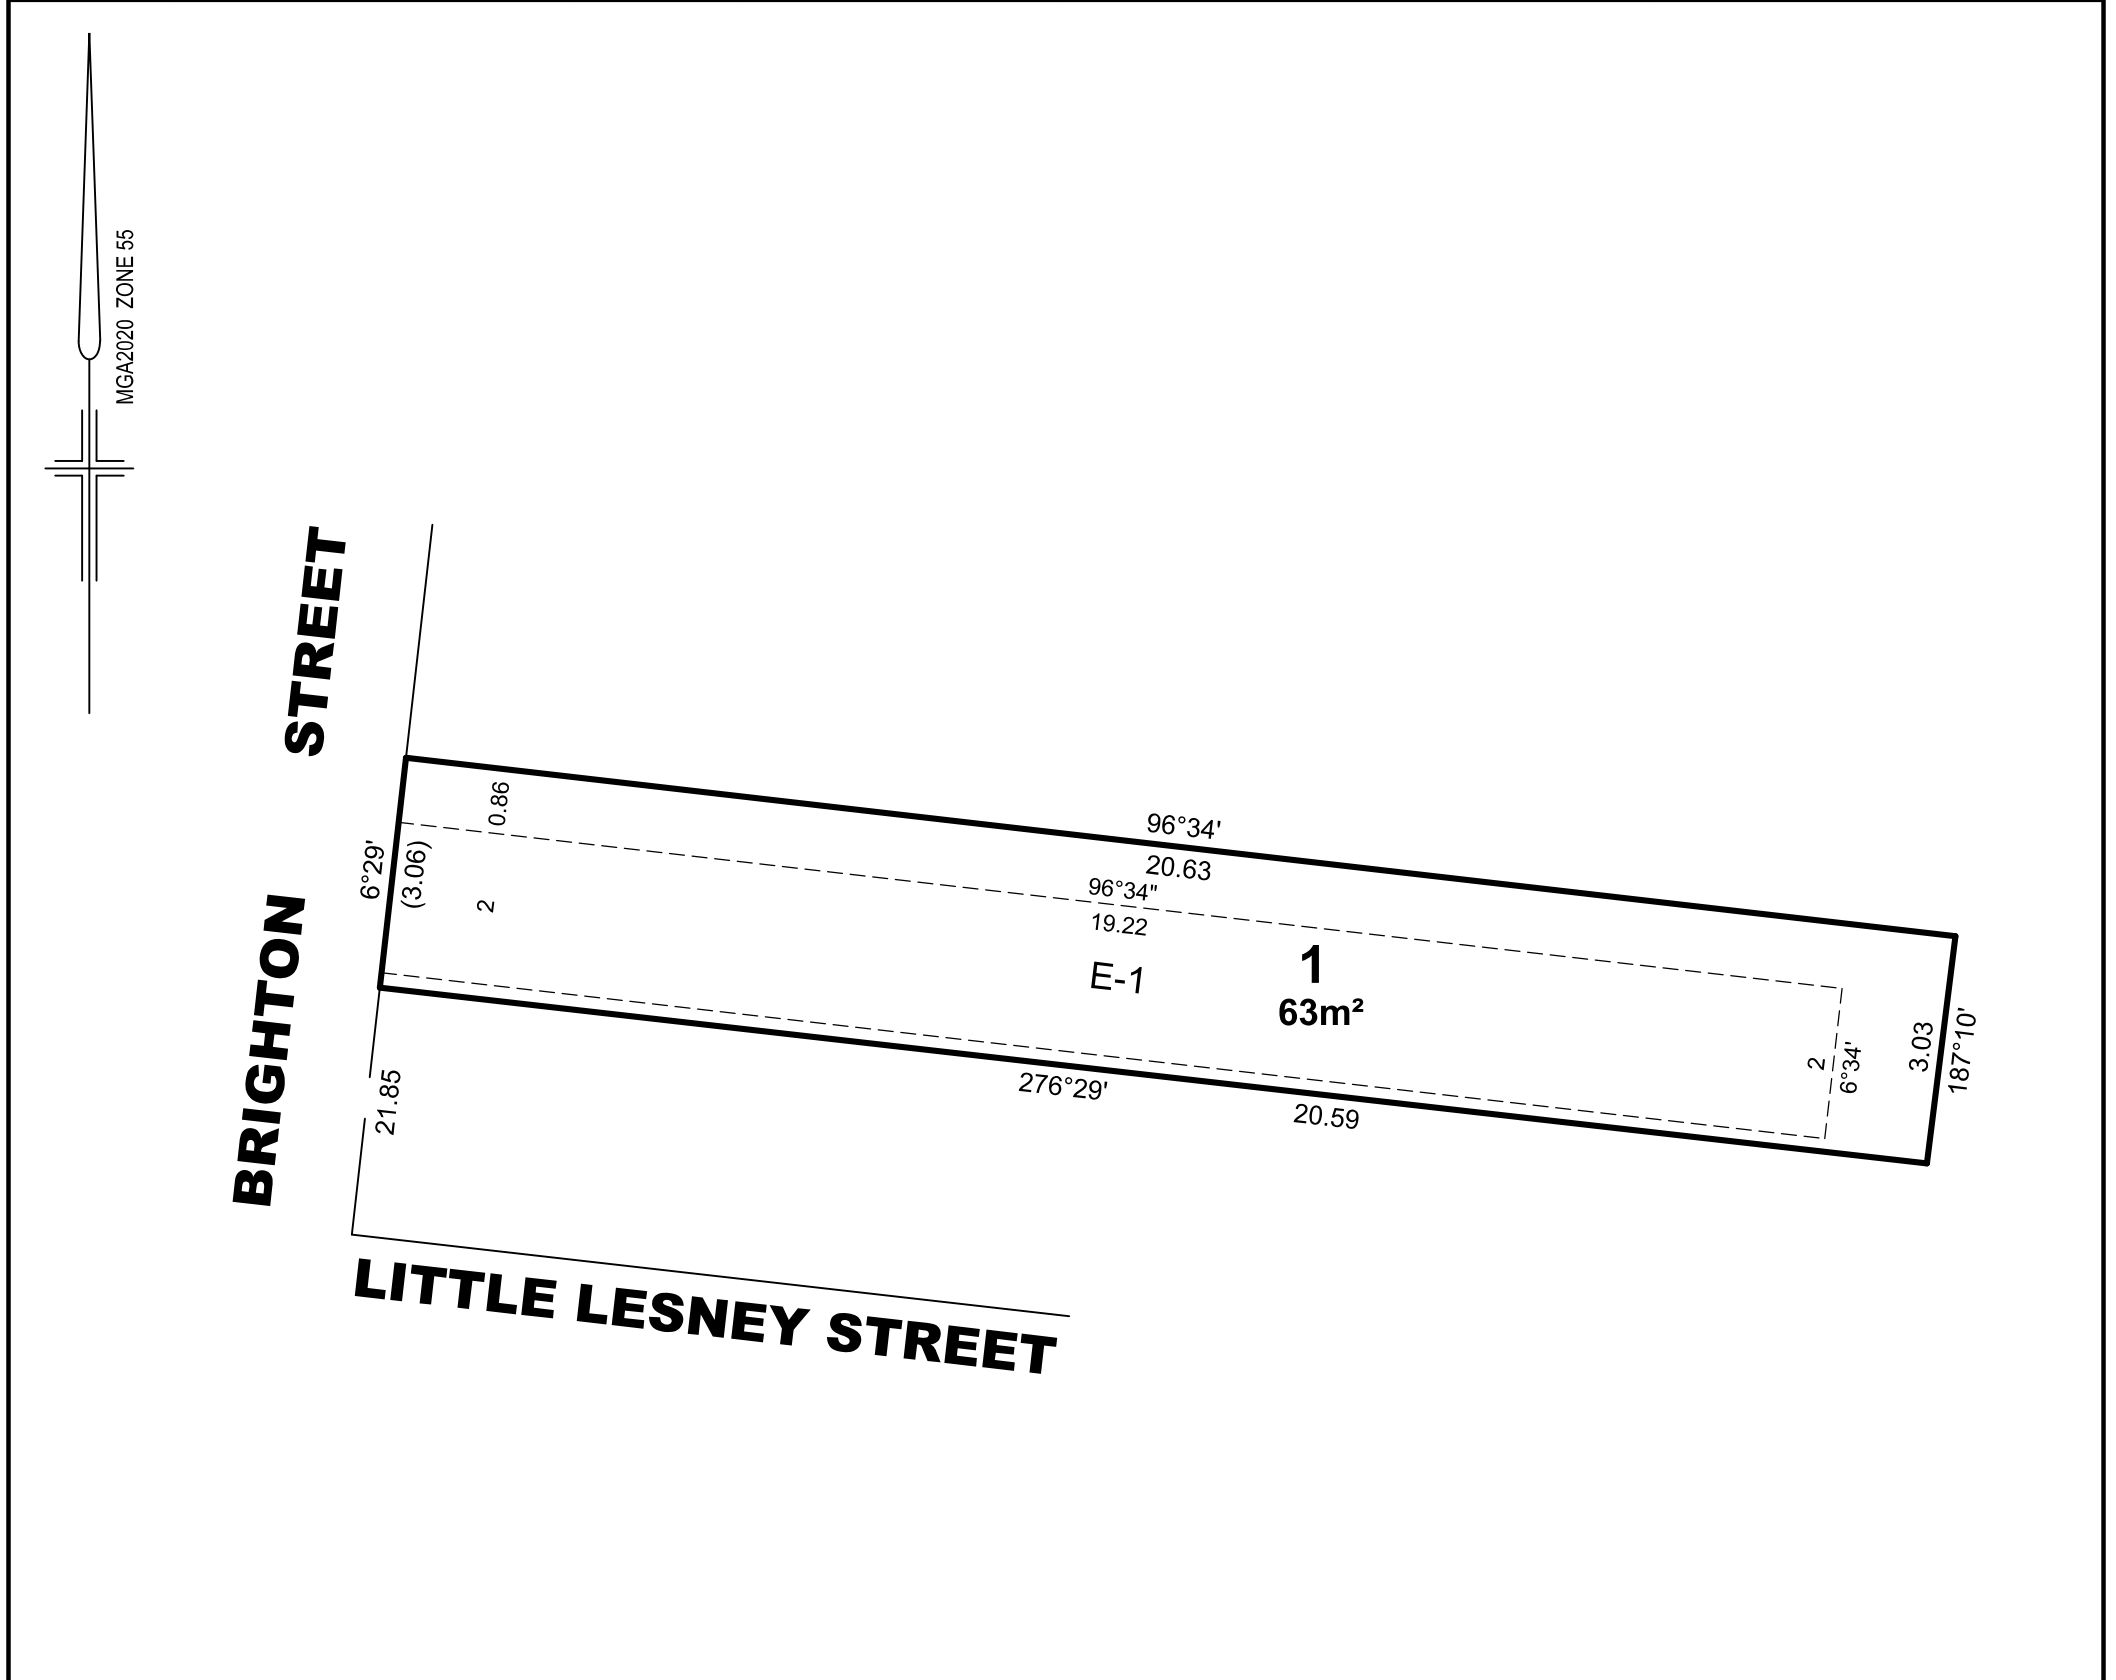

REF: 23894	VERSION: A	DATE: 15/11/21 23894-0-TP-A.DGN	SCALE 1:100	<p>LENGTHS ARE IN METRES</p>	ORIGINAL SHEET SIZE A3	SHEET
			LICENSED SURVEYOR ALAN DAVID NORMAN		GOVERNMENT GAZETTE No.: DEALING/FILE No.: DEALING CODE:	