

TITLE PLAN

EDITION 1

TP969026N

LOCATION OF LAND

PARISH: JIKA JIKA
RICHMOND

SECTION: -

CROWN PORTION: 6 (PART)

MGA CO-ORDINATES: E 323 604 ZONE: 55
(of approximate centre of land in plan) N 5 811 905 GDA2020

DEPTH LIMITATION: DOES NOT APPLY

NOTATIONS:


-

THIS PLAN HAS BEEN PREPARED FOR LAND VICTORIA FOR TITLE DIAGRAM PURPOSES.

CHECKED BY:

DATE: / /
Assistant Registrar of Titles

WALNUT STREET

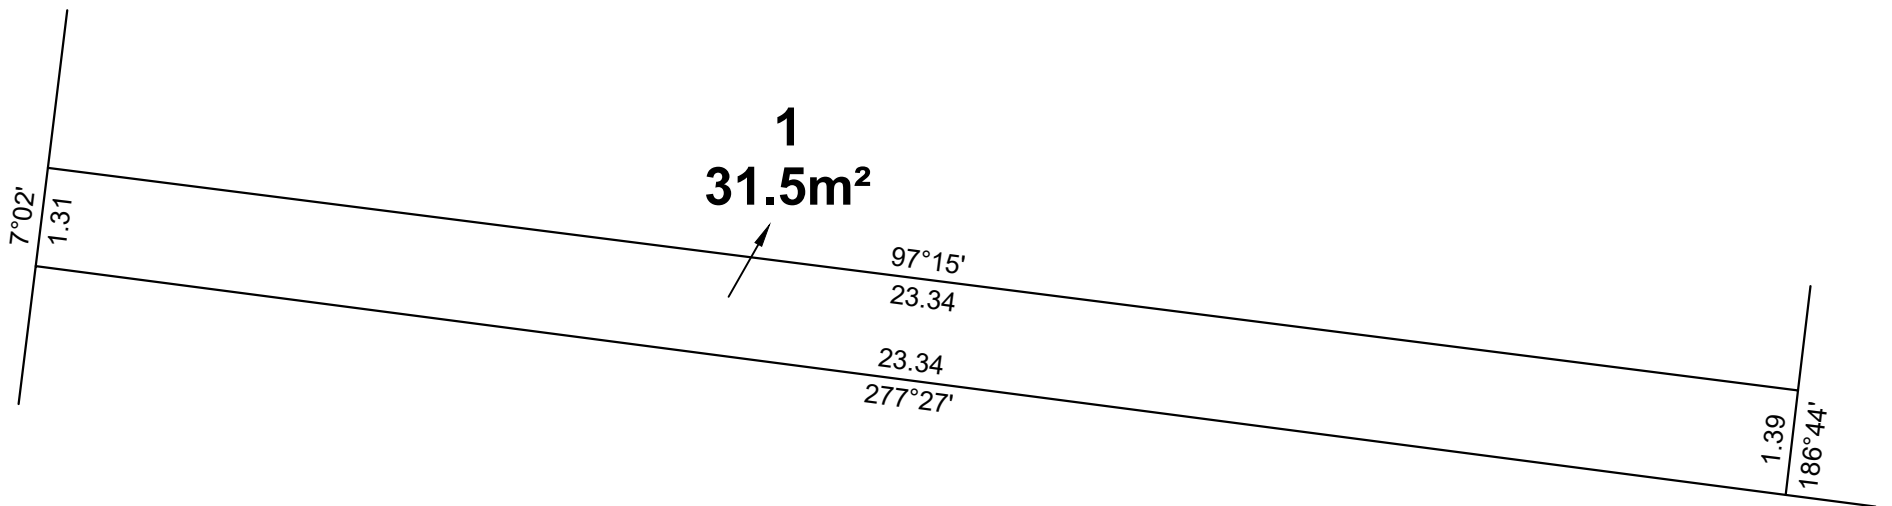

REF: 24171 VERSION: A DATE: 22/08/23
24171-0-TP-A.dwg

SCALE 1:100
LENGTHS ARE IN METRES

ORIGINAL SHEET SIZE A3 SHEET 1 OF 1 SHEETS

REEDS
CONSULTING

Reeds Consulting Pty Ltd
Lvl 16, 501 Swanston Street
Melbourne Victoria 3000
p (03) 8660 3000
www.reedsconsulting.com.au
survey@reedsconsulting.com.au

LICENSED SURVEYOR
ROBIN McDOWELL

GOVERNMENT GAZETTE No.:
DEALING/FILE No.:
DEALING CODE: